

Hurricane Readiness Guide



Don't wait until it's too late! Locate your assigned Emergency Shelter **NOW!**

We are very fortunate to live here in Hawaii, but we are not immune to hurricanes and tropical storms that can be devastating to our island paradise. Although hurricane season officially runs from 1 June to 30 November, it is always a good idea to stay vigilant and be prepared throughout the year.

Please take some time to familiarize yourself with the numerous information resources available on disaster preparedness highlighted in this Tri-Fold and also refer to the GTE Hawaiian Telephone directory for information on civil defense warnings and procedures.

Preparing for a disaster is the most important step in keeping you and your family safe. Know what to do in the event of a hurricane and BE PREPARED!

Hurricanes are dangerous...

What makes hurricanes so dangerous? It is because they combine the triple hazard of violent winds, torrential rains, abnormally high waves and storm tides. Each of these by itself can pose a serious threat to life and property, but together they are capable of causing widespread destruction.


Hurricane Iniki took its toll on Hawaii in September 1992, causing an estimated \$2.4 billion in damages with Oahu alone sustaining \$31 million in damages. Although long since recovered with extensive renovations to much of our Oahu Army installations, they too sustained significant damage from Iniki - don't wait until the last minute to prepare for this year's hurricane season.

Tracking a Hurricane


If a hurricane is approaching Hawaii, you will learn about it from radio and television news reports. The news media will report advisories as they receive them from the National Weather Service (NWS) in Honolulu. In addition, residents should stay tuned to HACN TV2 for detailed information on actions to take. Specific instructions on the things you need to do and supplies you should have on hand will be announced. By monitoring local TV and radio stations, or HACN TV2, you will stay informed and have a better understanding of the right actions to take when a hurricane is approaching the island.

BLDG	LOCATION	SUPPORTED COMMUNITY
SCHOFIELD BARRACKS		
BLDG 130	Waianae Ave & A Road (A Quad)	RALSTON & GENERALS LOOP
BLDG 131	Waianae Ave & A Road (A Quad)	RALSTON & GENERALS LOOP
BLDG 132	Waianae Ave & A Road (A Quad)	RALSTON & GENERALS LOOP
BLDG 155	Waianae Ave & Devol Street (B Quad)	CANBY, HAMILTON & MENDONCA
BLDG 156	Waianae Ave & Devol Street (B Quad)	CANBY, HAMILTON & MENDONCA
BLDG 157	Waianae Ave & Devol Street (B Quad)	CANBY, HAMILTON & MENDONCA
BLDG 158	Waianae Ave & Devol Street (B Quad)	CANBY, HAMILTON & MENDONCA
BLDG 355	Waianae Ave & Meigs Ave (C Quad)	CANBY, HAMILTON & MENDONCA
BLDG 356	Waianae Ave & Meigs Ave (C Quad)	CANBY, HAMILTON & MENDONCA
BLDG 357	Waianae Ave & Meigs Ave (C Quad)	CANBY, HAMILTON & MENDONCA
BLDG 358	Waianae Ave & Meigs Ave (C Quad)	CANBY, HAMILTON & MENDONCA
BLDG 549	Waianae Ave & Heard St (E Quad)	CANBY, HAMILTON & MENDONCA
BLDG 550	Waianae Ave & Heard St (E Quad)	CANBY, HAMILTON & MENDONCA
BLDG 551	Waianae Ave & Heard St (E Quad)	CANBY, HAMILTON & MENDONCA
BLDG 552	Waianae Ave & Heard St (E Quad)	CANBY, HAMILTON & MENDONCA
BLDG 649	Waianae Ave & Lewis St (F Quad)	PATROIT & PORTER
BLDG 650	Waianae Ave & Lewis St (F Quad)	PATROIT & PORTER
BLDG 651	Waianae Ave & Lewis St (F Quad)	PATROIT & PORTER
BLDG 652	Waianae Ave & Lewis St (F Quad)	PATROIT & PORTER
BLDG 774	Cadet Sheridan & Menoher Rd	PORTER, MOYER, SANTA FE & AKOLEA
BLDG 777	Cadet Sheridan & Menoher Rd	PORTER, MOYER, SANTA FE & AKOLEA
BLDG 778	Cadet Sheridan & Menoher Rd	PORTER, MOYER, SANTA FE & AKOLEA
BLDG 783	Cadet Sheridan & Menoher Rd	PORTER, MOYER, SANTA FE & AKOLEA
BLDG 884	Cadet Sheridan & Menoher Rd	PORTER, MOYER, SANTA FE & AKOLEA
BLDG 885	Cadet Sheridan & Menoher Rd	PORTER, MOYER, SANTA FE & AKOLEA
BLDG 2450	Cadet Sheridan & Menoher Rd	ALOALA, KAENA, & SOLOMON
BLDG 2451	Cadet Sheridan & Menoher Rd	ALOALA, KAENA, & SOLOMON
BLDG 1492	Trimble Road & Fleck Place	KAENA & ALOALA
BLDG 3004	Lyman Road	SOLOMON & KALAKAUA
BLDG 2075	Kolekole Ave & Humphries Road	SOLOMON & KALAKAUA
BLDG 2077	Kolekole Ave & Humphries Road	SOLOMON & KALAKAUA
BLDG 2081	Kolekole Ave & Flagler Road	SOLOMON & KALAKAUA
BLDG 2083	Kolekole Ave & Flagler Road	SOLOMON & KALAKAUA
BLDG 2086	Kolekole Ave & Flagler Road	SOLOMON & KALAKAUA
BLDG 2087	Kolekole Ave & Flagler Road	SOLOMON & KALAKAUA
WHEELER ARMY AIRFIELD		
BLDG 102	Wright Ave & Langley St	WHEELER
BLDG 840	Santos Dumont & Warhawk	WHEELER
BLDG 841	Santos Dumont & Warhawk	WHEELER
BLDG 842	Santos Dumont & Warhawk	WHEELER
BLDG 843	Santos Dumont & Warhawk	WHEELER
BLDG 850	Santos Dumont & Lilienthal St	WHEELER
BLDG 851	Santos Dumont & Lilienthal St	WHEELER
HELEMANO MILITARY RESERVATION		
BLDG 300	Barracks	HELEMANO
BLDG 441	Youth Center/Chapel	HELEMANO
BLDG P1-173	Community Center	HELEMANO
FORT SHAFTER		
BLDG 502	Barracks	FORT SHAFTER & ALIAMANU
BLDG 503A	Barracks	FORT SHAFTER & ALIAMANU
BLDG 517	Barracks	FORT SHAFTER & ALIAMANU
BLDG 665	Fitness Center	FORT SHAFTER & ALIAMANU
BLDG 711	Hale Ikena Club	FORT SHAFTER & ALIAMANU
BLDG 1292	Tunnel	FORT SHAFTER & ALIAMANU
TRIPLER		
BLDG 104	Barracks	TRIPLER & RED HILL
BLDG 300	Fitness Center	TRIPLER & RED HILL

SCHOFIELD BARRACKS

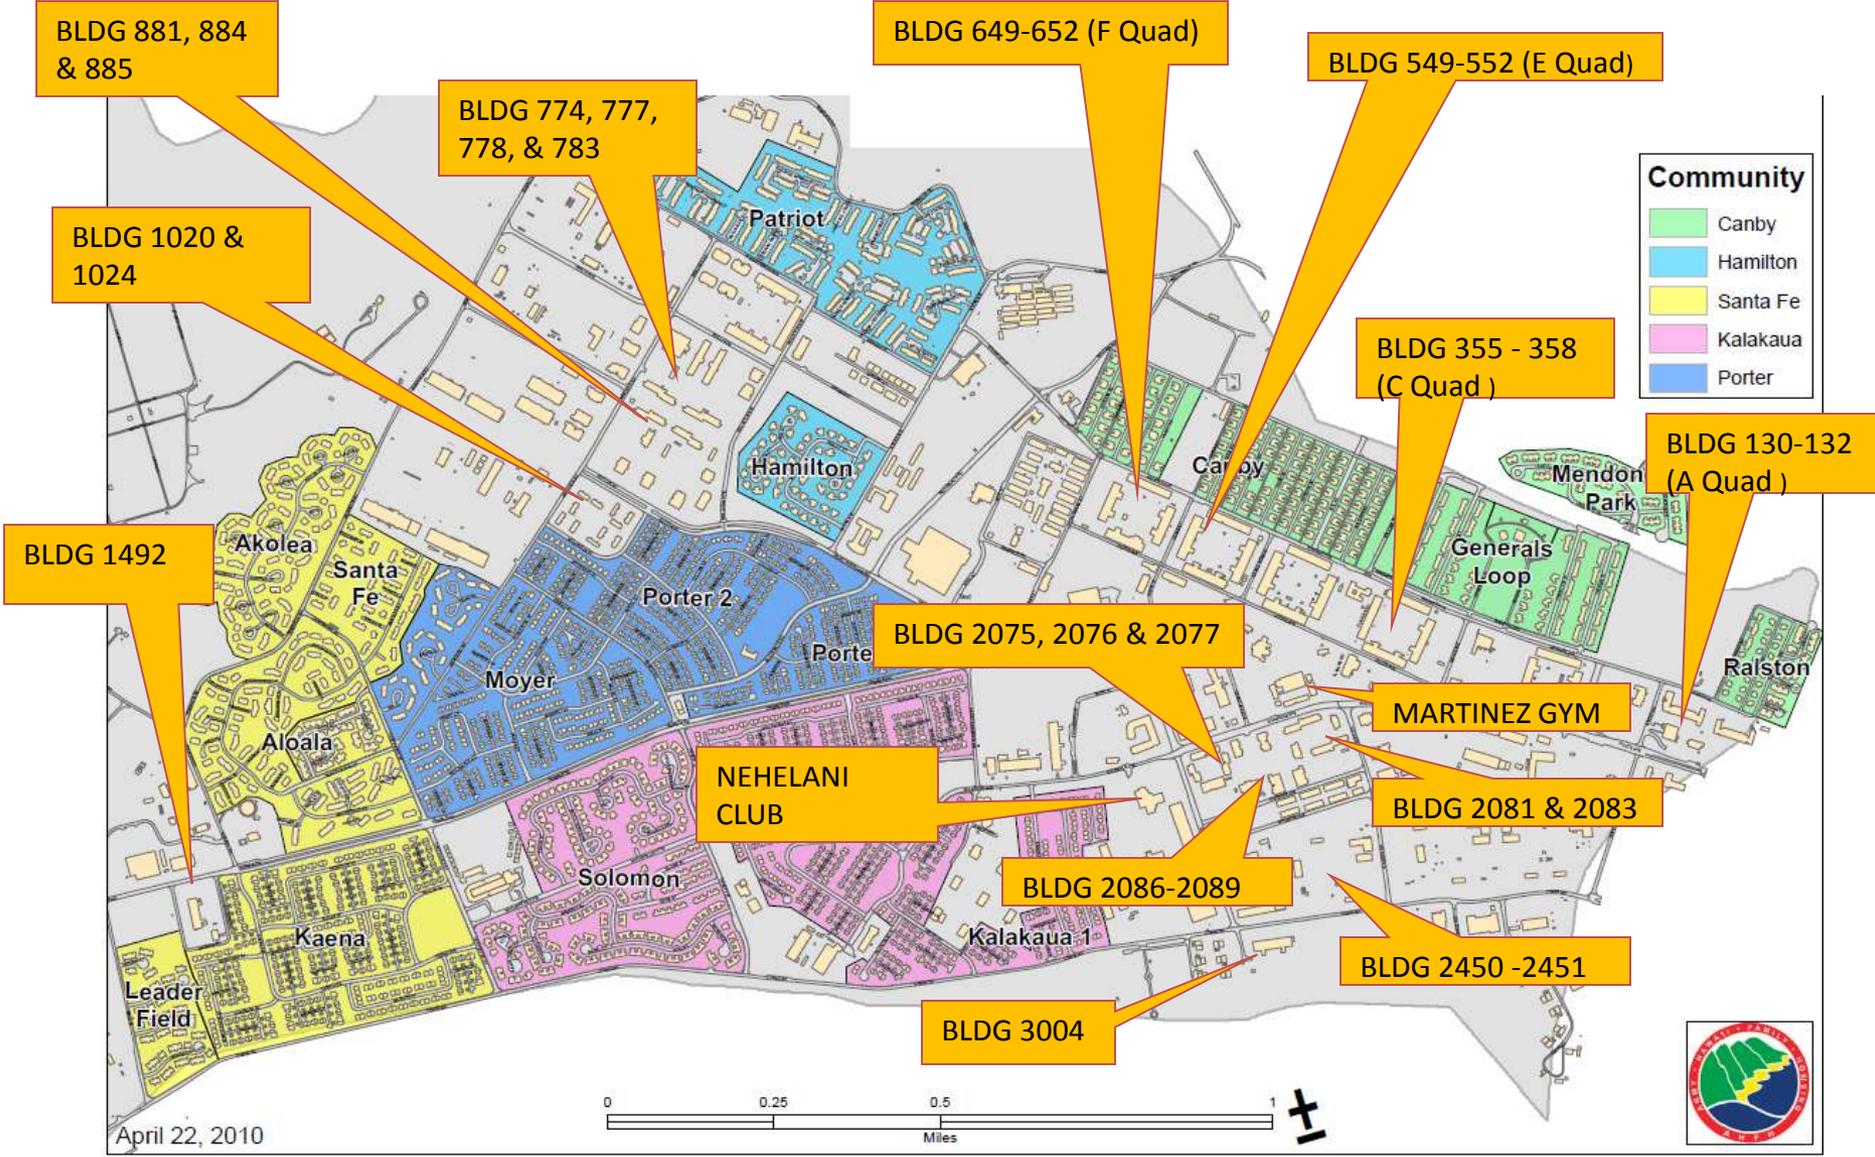


WHEELER ARMY AIRFIELD

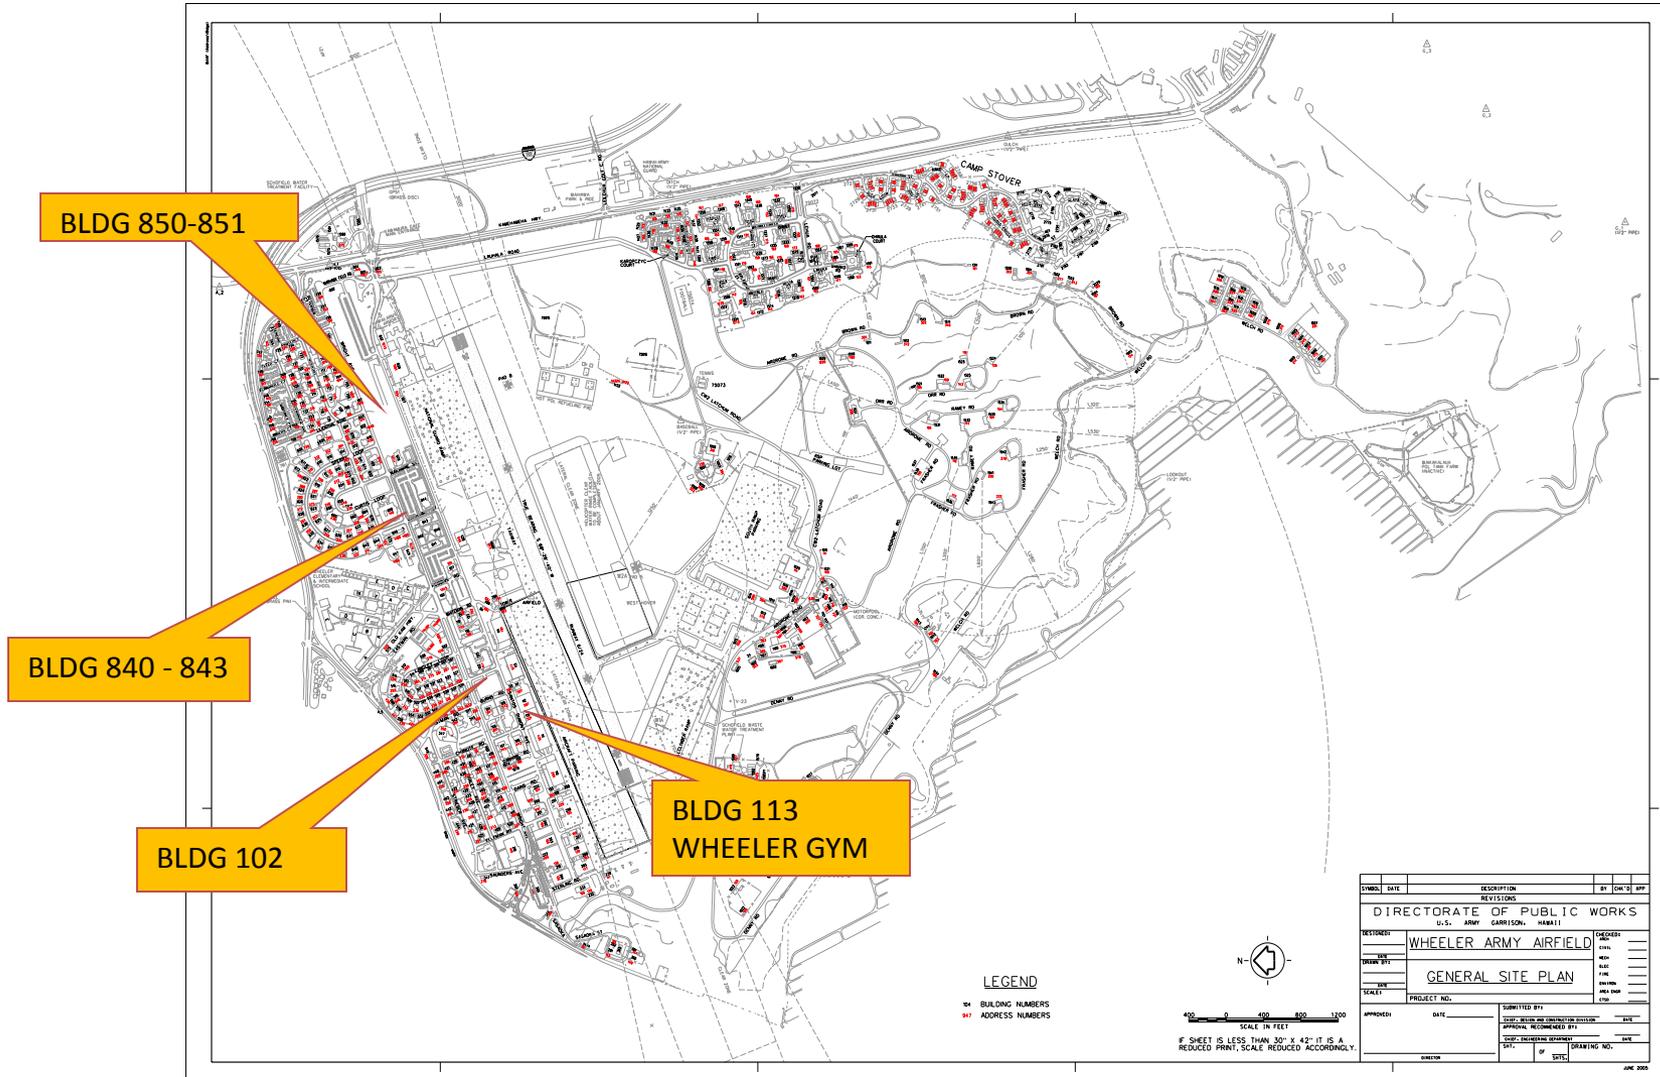


SYMBOL	DATE	DESCRIPTION	BY	DATE	APP
REVISIONS					
DIRECTORATE OF PUBLIC WORKS U.S. ARMY GARRISON, HAWAII					
DESIGNED BY	WHEELER ARMY AIRFIELD				CHECKED BY
DRAWN BY	GENERAL SITE PLAN				DATE
SCALE	PROJECT NO.				FILE NO.
APPROVED	DATE	SUBMITTED BY:		DATE	
		SUPERVISOR OR CONTRACTOR SIGNATURE		DATE	
		OFFICIAL RECOMMENDED BY:		DATE	
		SUPERVISOR SIGNATURE		DATE	
		DATE	OF	SHEET	OF

HELEMANO MILITARY RESERVATION

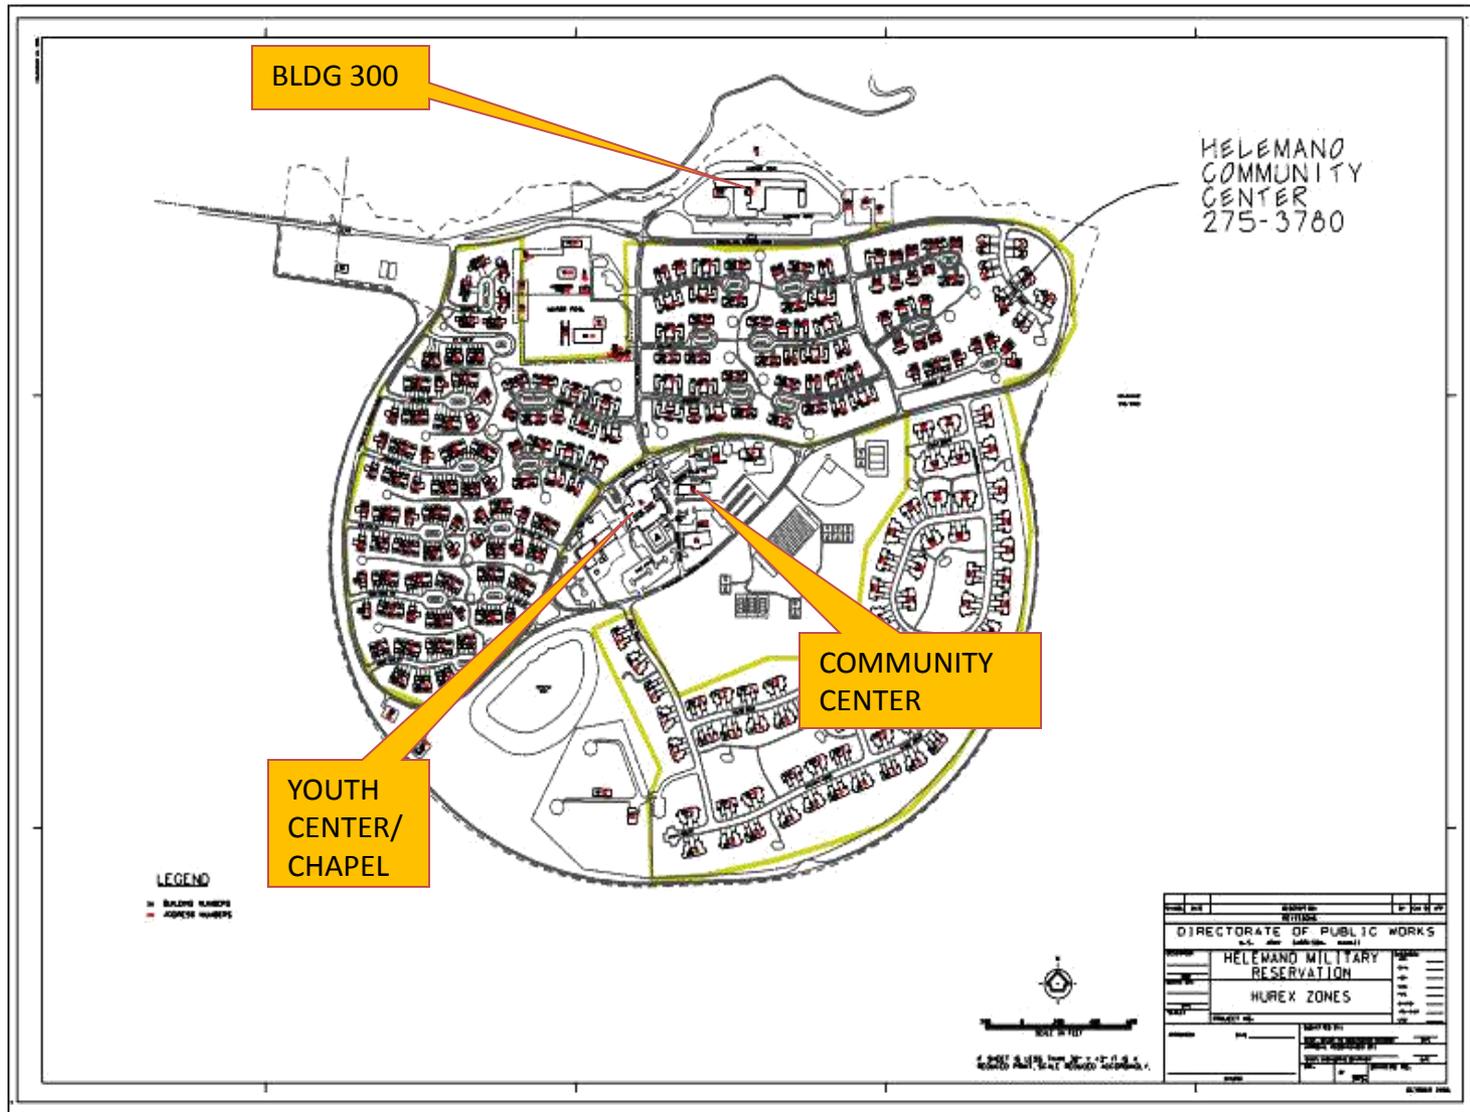


H:\Cadd\Hurrex\HMR\HMRsite.dgn 5/10/2007 8:38:59 AM

FORT SHAFTER

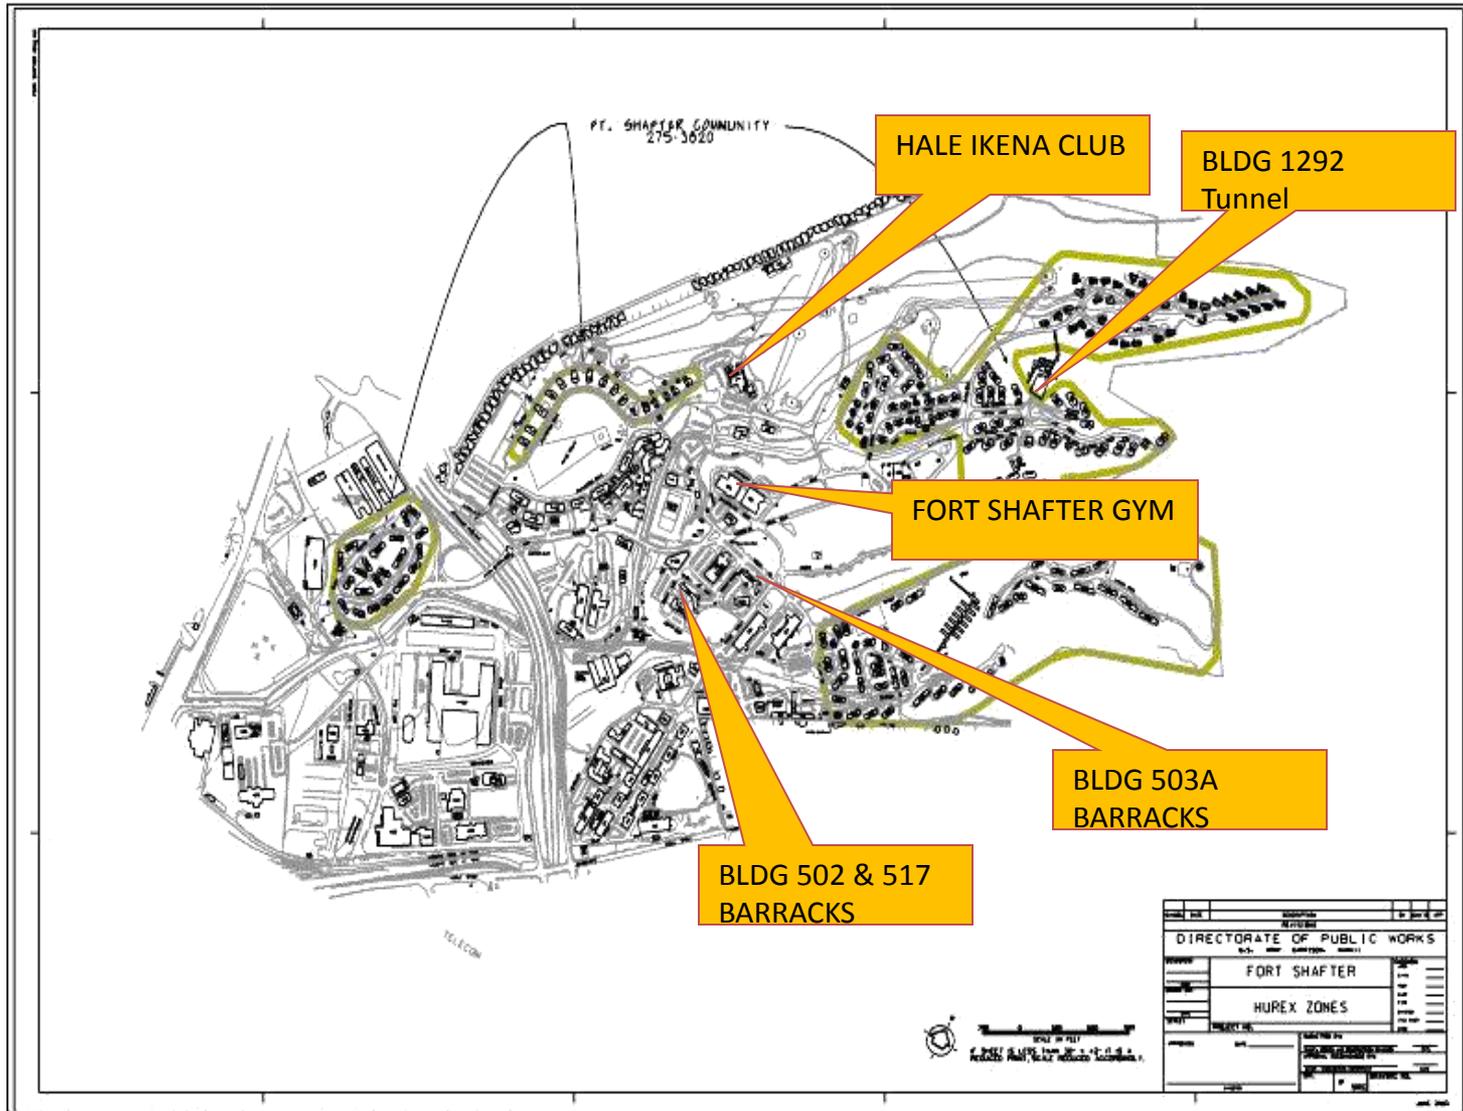

TRIPLER

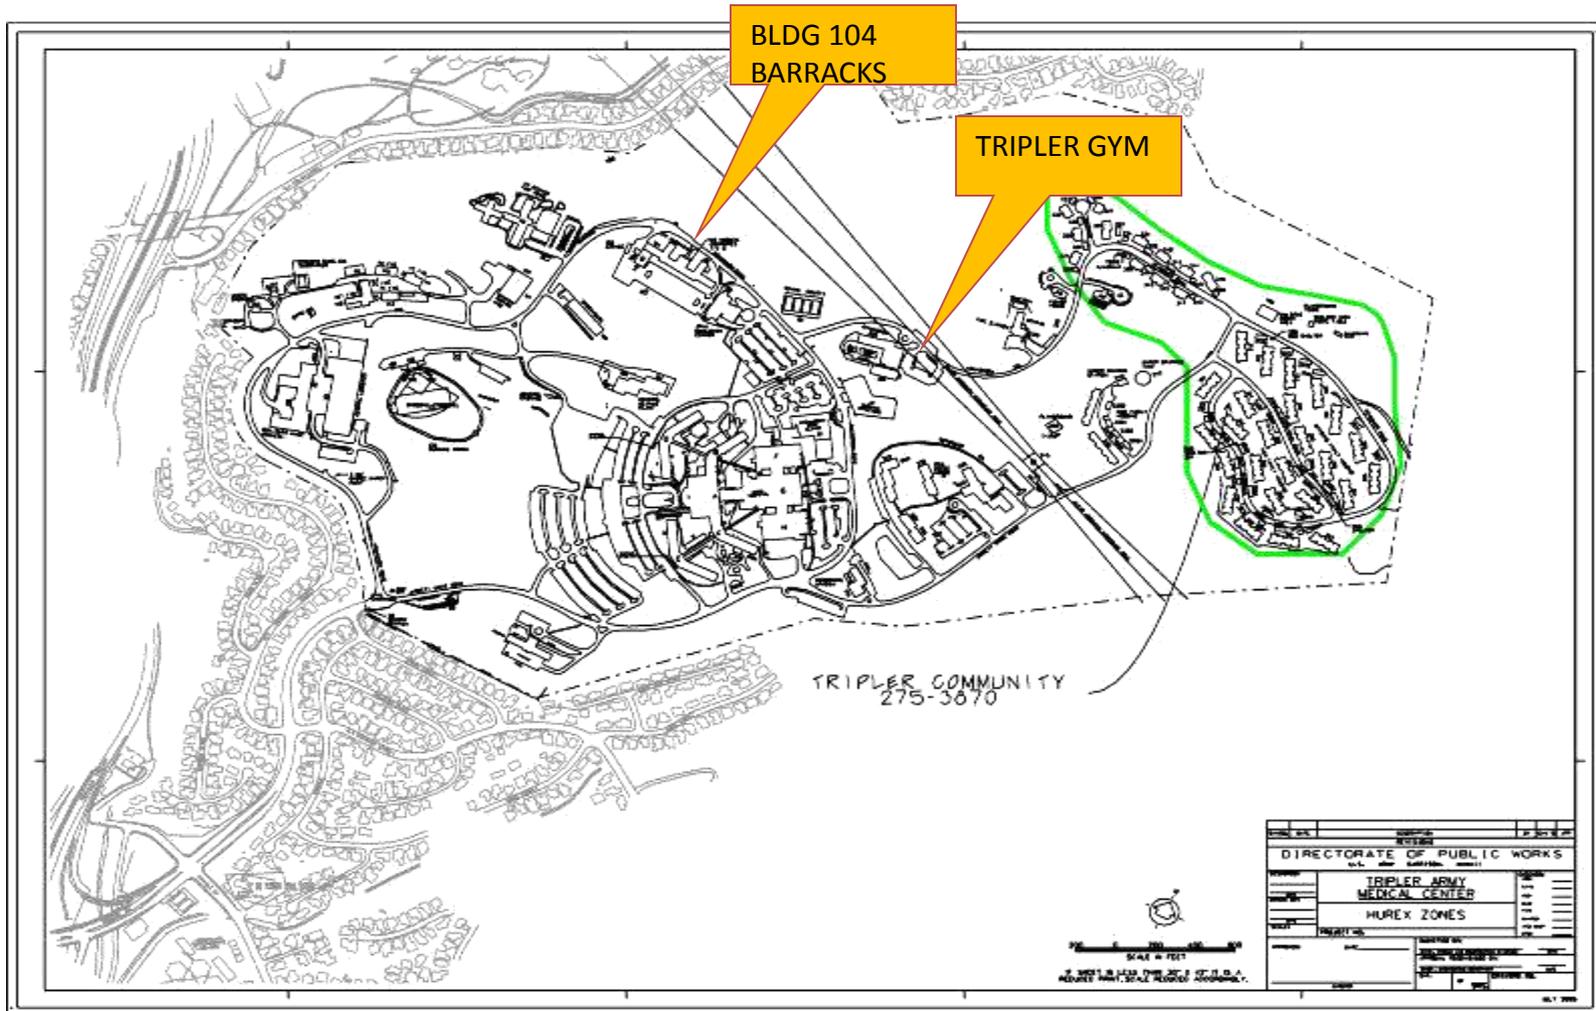

EMERGENCY READY KIT LIST ITEMS:

This Emergency Ready Kit is designed to provide guidance for making a family an independent, self sustaining group in an emergency situation while displaced to an emergency shelter.

REMEMBER, Prepare for power/ water outage. Listen to radio and television for shelter designations and opening schedule.

Food Items:

- (1) A 72 hour supply of food/baby food if required.
- (2) One gallon-type water jug per person (keep filled with fresh water at all times). Used for drinking and personal hygiene.

Toilet Kit:

- (1) Soap and hand towels.
- (2) One roll of toilet tissue or a large box of facial tissue.
- (3) Sanitary napkins.
- (4) Disposable diapers, if required.

Clothing: (per person)

- (1) Two pairs of socks.
- (2) One change of underwear.
- (3) One serviceable jacket or outer coat (water repellent).

General Items:

- (1) One blanket (wool) per person.
- (2) One utility knife, with miscellaneous attachments, e.g., spoon, fork, can opener.
- (3) Flashlights with extra batteries.
- (4) Battery lamp with batteries.
- (5) Weather radio with extra batteries or hand crank charged
- (6) Plastic eating utensils, to include cups.
- (7) Pocket knife.
- (8) First aid kit containing: (Minimum)
 - Box of adhesive bandages of assorted sizes.
 - One bottle of disinfectant.
 - Pair of scissors
 - Can of baby powder, if required.
 - A roll of one inch adhesive tape
 - Two rolls of one-inch gauze.

Miscellaneous items:

- (1) Sewing kit.
- (2) Currency: \$50. (per person)
- (3) Cigarette lighter with flints/fluid or matches.
- (4) Battery operated radio with extra batteries.
- (5) An extra pair of glasses, if required.

Personal Papers:

- (1) Insurance policies/legal documents.
- (2) Immunization/shot records.
- (3) Special prescriptions, if required.

Privately Owned Vehicles:

A car should be kept in good running condition, with the gas tank at least one-half full, at all times. Gasoline pumps are generated by electricity and power could be out on post for some time.

Additional Food Items:

In addition to items in the packaged "Ready Kit", a minimum of **three days supply** of nonperishable food (preferably canned, ready to eat variety) should be maintained in your residence for emergencies.

Think long term!

Suggested Food Items For Your Kit:

(ensure food has not passed its shelf life)

Non-fat dry milk

Canned Meat

Tuna
Beef Stew
Chili with beans
Salmon
Vienna Sausage
Spam
Corned Beef Hash
Deviled Ham
Chunked Chicken
Assorted Soups

Canned Fruit/Vegetables

Peaches, Pears, Pineapple
Fruit Cocktail
Peas, Corn, Potatoes, beans etc.
seed less or dried fruits.

Cereals/Bake Goods/Sweets

Instant Hot Cereals
Cold Cereals
Rice
Cookies ect.

Miscellaneous Items:

Instant Drinks
Instant Coffee/Tea
Salt/Pepper
Mustard/Catsup
Peanut Butter (unopened)

Pet Food-Keep in mind pets are not allowed in emergency shelters. They can be placed in POV, but are owners responsibility.

Be sure to leave a supply of food /water and adequate ventilation for your pet!